


**GROUND FLOOR
BUILDING FOUNDATION**

SCALE:

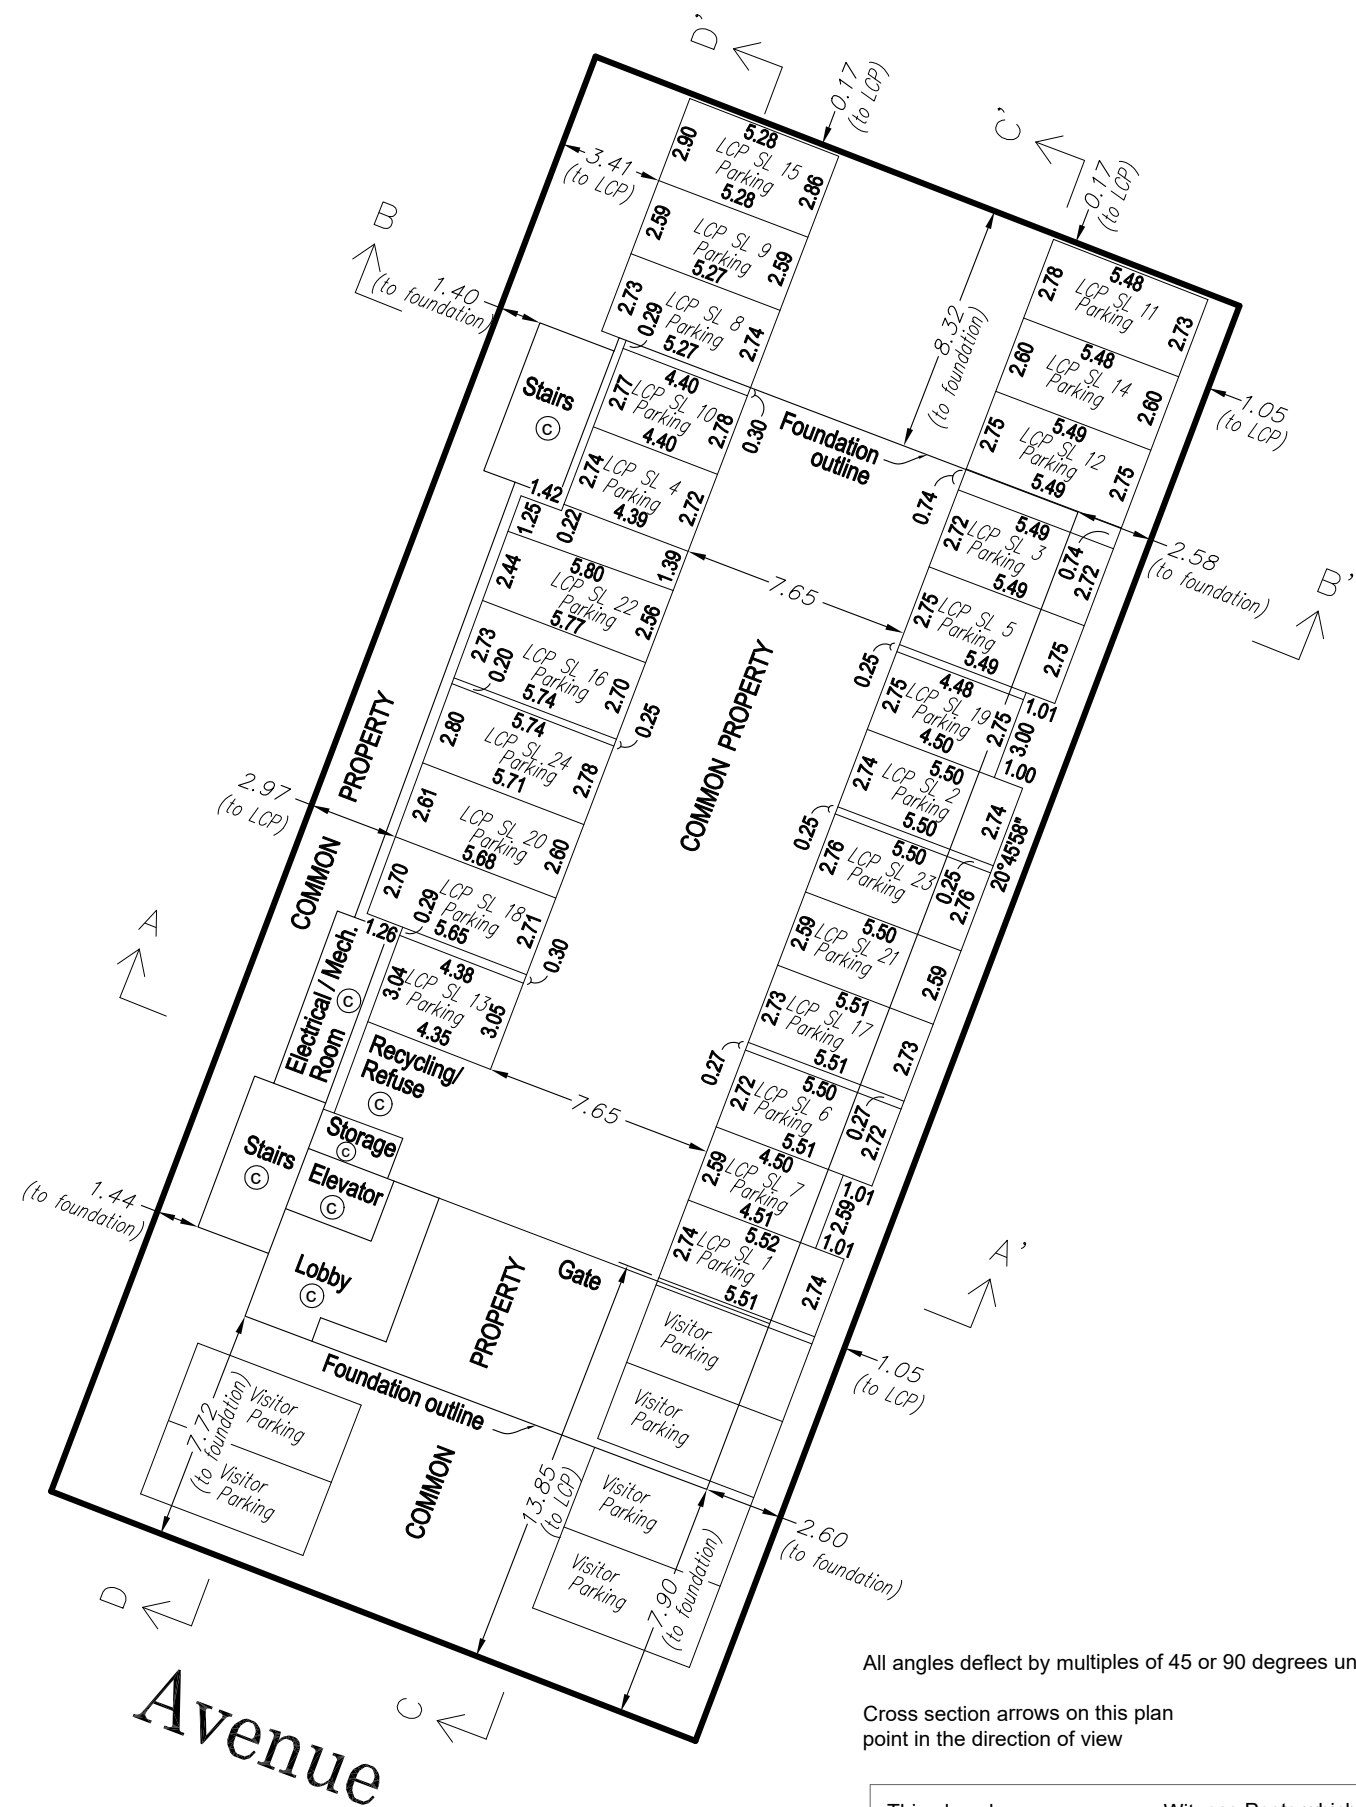

All distances are in metres.
The intended plot size of this plan is 432mm in width by
by 280mm in height (B size) when plotted at a scale of 1:250



Offsets to property lines are perpendicular thereto and are measured to the exterior face of building foundation walls, unless otherwise noted.

Jenkins

Avenue

Explorer Land Surveying Inc.

FILE : 11678-STRATA-LOT42

PO Box 28168, WESTSHORE PO

Victoria, BC V9B 6K8

ph. (250) 381-2257 email: kenneth@explorersurvey.com

All angles deflect by multiples of 45 or 90 degrees unless otherwise indicated

Cross section arrows on this plan point in the direction of view

This plan shows one or more Witness Posts which are not set on the true corner(s).

